


525 MISURA D'INGOMBRO ALLA GRONDA  
498 NETTO INTERNO

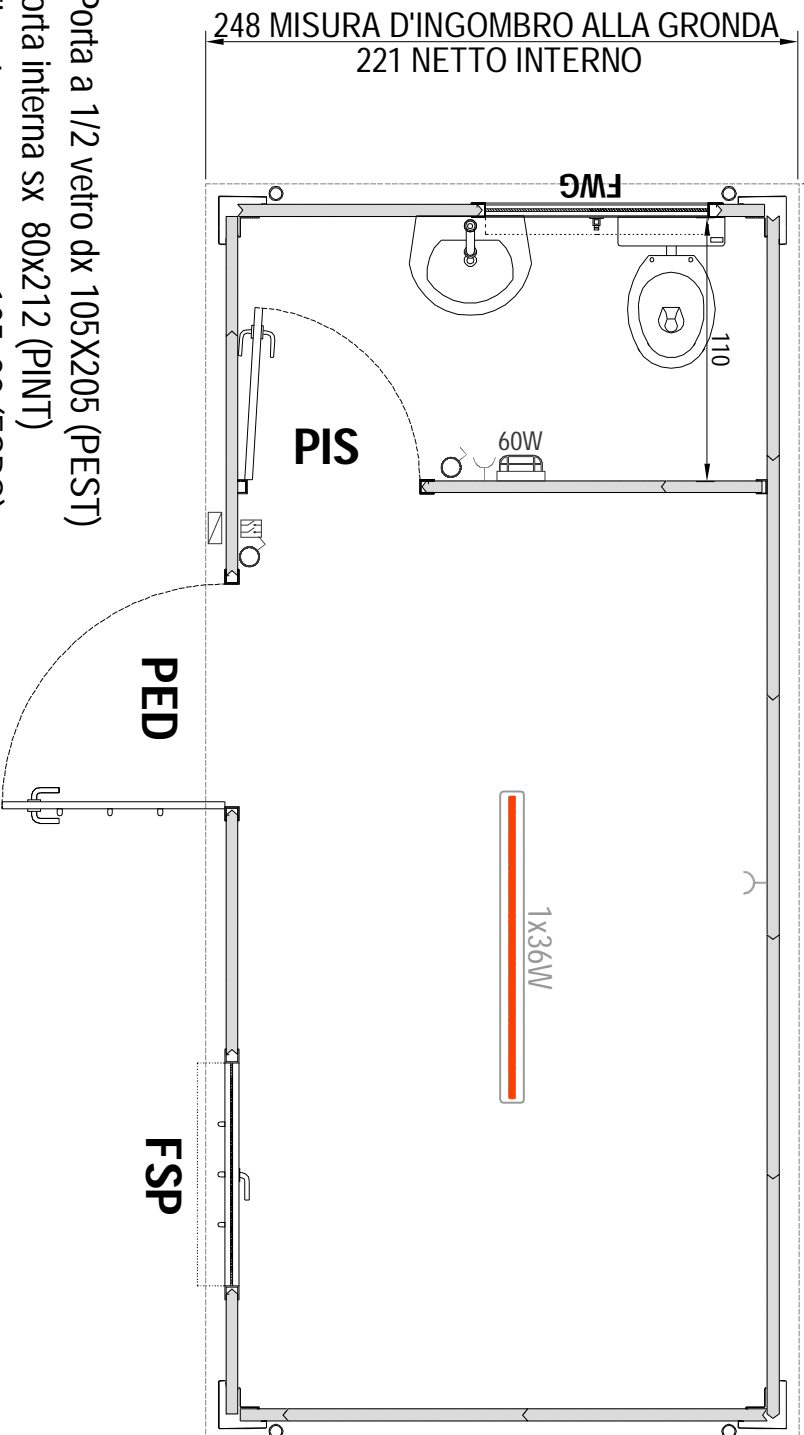

**PED**-Porta a 1/2 vetro dx 105X205 (PEST)

**PIS**-Porta interna sx 80X212 (PINT)

**FSP**-Finestra a sporgere 105X99 (FSP0)

**FWG**-Finestra wasistas grande 105x45 (FWGR)